

SDA HIGH PHYSICAL

SEAFORD
MEADOWS, SOUTH
AUSTRALIA IS 5169



A stunning, contemporary 2-bedroom SDA High Physical Support & Robust home, complete with a dedicated carer's room, all bedrooms include private ensuites. Enjoy a generous backyard, extensive storage, and ceiling hoist provisions. Ready for immediate occupancy.

PROPERTY FEATURES



2 living areas



3 Bedrooms



3 Bathrooms



Kitchen

1 Vacancy available



CONTACT US



0458 339 628

Admin@sarihealthcare.com.au

www.sarihealthcare.com.au

FLOOR PLAN

SEAFORD MEADOWS, SOUTH AUSTRALIA IS 5169

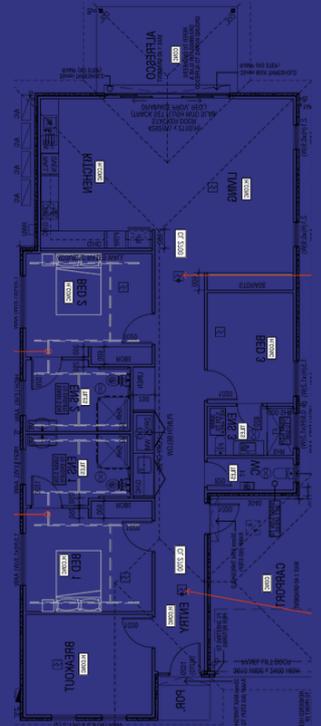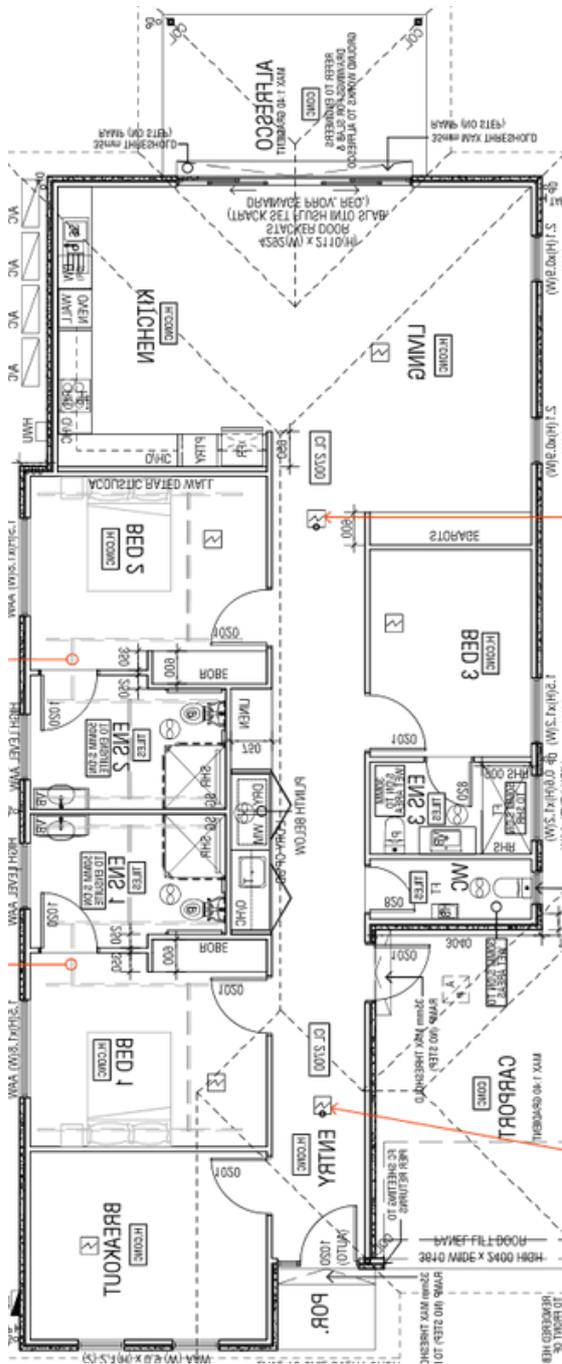

PROPERTY FEATURES

-  2 living areas
-  3 Bedrooms
-  3 Bathrooms
-  Kitchen

1 Vacancy available



CONTACT US

0458 339 628

Admin@sarihealthcare.com.au

www.sarihealthcare.com.au

SDA HIGH PHYSICAL

MORPHETT VALE,
SOUTH AUSTRALIA
5162



A stunning, contemporary 2-bedroom SDA High Physical Support & Robust home, complete with a dedicated carer's room, all bedrooms include private ensuites. Enjoy a generous backyard, extensive storage, and ceiling hoist provisions. Ready for immediate occupancy.

PROPERTY FEATURES



1 living areas



3 Bedrooms



3 Bathrooms



Kitchen

1 Vacancy available



CONTACT US



0458 339 628

Admin@sarihealthcare.com.au

www.sarihealthcare.com.au

FLOOR PLAN

MORPHETT VALE,
SOUTH AUSTRALIA
5162

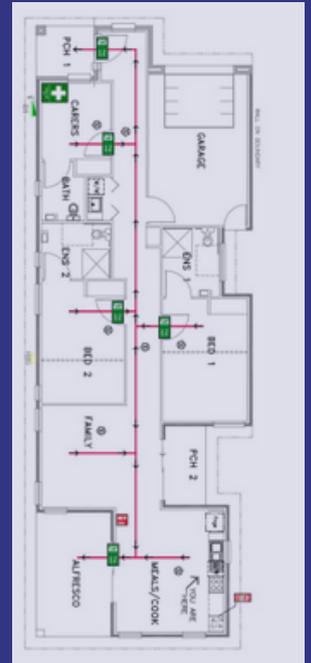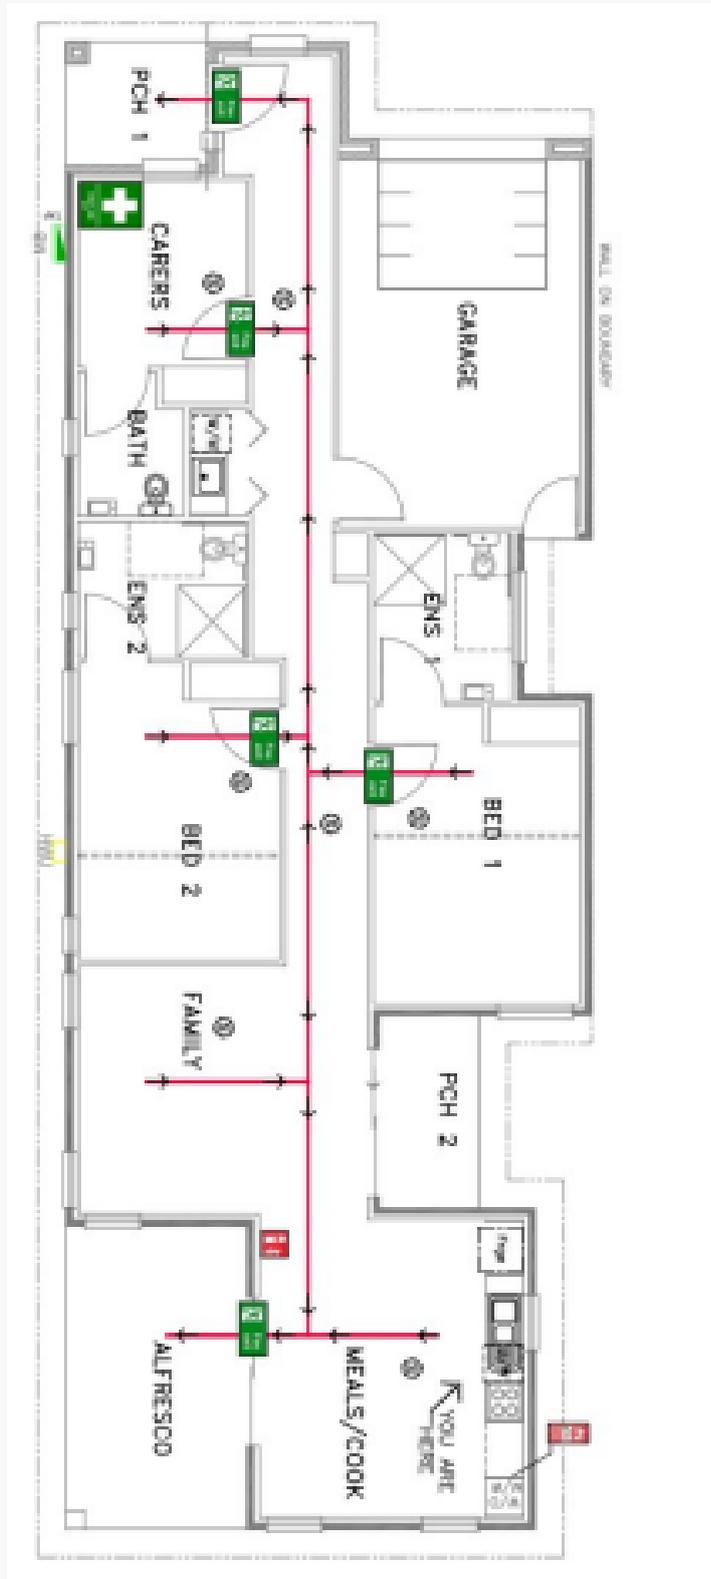

PROPERTY FEATURES



1 living areas



3 Bedrooms



3 Bathrooms



Kitchen

1 Vacancy available



CONTACT US

0458 339 628

Admin@sarihealthcare.com.au

www.sarihealthcare.com.au

SDA FULLY ACCESSIBLE / ROBUST

WOMMA ROAD,
ELIZABETH NORTH,
SOUTH AUSTRALIA
5113

HOUSE A



Discover this brand-new 2-bedroom SDA home thoughtfully designed for comfort and accessibility. Each bedroom has its own ensuite, plus there's a dedicated carer's room, open-plan living, and a versatile breakout/sensory space. Enjoy premium finishes, landscaped gardens, secure garage, solar power and 8-star energy efficiency. Perfectly positioned near shops, cafes, and public transport move-in ready!

PROPERTY FEATURES



2 living areas



3 Bedrooms



3 Bathrooms



Kitchen

2 Vacancy available



CONTACT US

0458 339 628

Admin@sarihealthcare.com.au

www.sarihealthcare.com.au

FLOOR PLAN

WOMMA ROAD,
ELIZABETH NORTH,
SOUTH AUSTRALIA
5113

HOUSE A



PROPERTY FEATURES



2 living areas



3 Bedrooms



3 Bathrooms



Kitchen

2 Vacancy available



CONTACT US

0458 339 628

Admin@sarihealthcare.com.au

www.sarihealthcare.com.au

STA & SIL HOME

PARAFIELD GARDENS, SOUTH AUSTRALIA 5107.



Experience a warm and welcoming 3 bedroom SIL / STA home with a dedicated carer's room in Adelaide's northern suburbs. Thoughtfully designed to support independence and encourage social connection, this property features a modern kitchen and bathroom, plus a fantastic outdoor entertaining area, perfect for relaxing or socialising.

PROPERTY FEATURES



1 living areas



3 Bedrooms



1 Bathroom



Kitchen



CONTACT US

0458 339 628


Admin@sarihealthcare.com.au

www.sarihealthcare.com.au

2 Vacancies available

FLOOR PLAN

PARAFIELD GARDENS, SOUTH AUSTRALIA 5107.

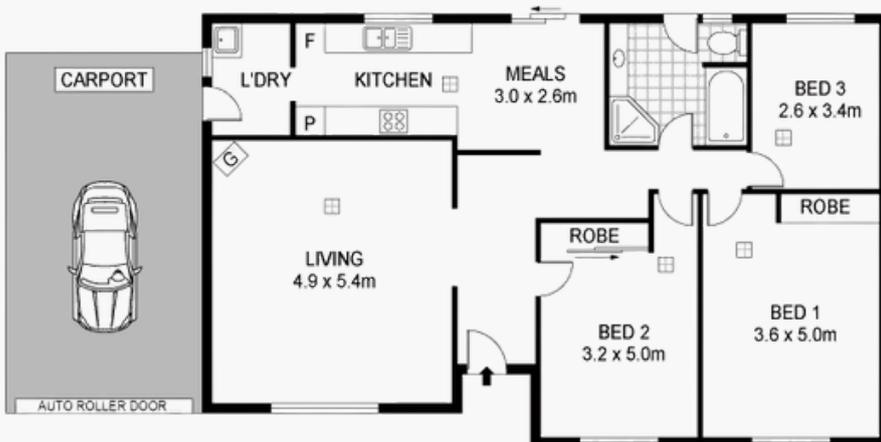

Scale in metres Indicative only. Dimensions are approximate. All information contained herein is gathered from sources we believe to be reliable. However we cannot guarantee its accuracy and interested persons should rely on their own enquiries

20 Cook Street, Parafield Gardens



PROPERTY FEATURES



1 living areas



3 Bedrooms



1 Bathroom



Kitchen



CONTACT US

0458 339 628

Admin@sarihealthcare.com.au

www.sarihealthcare.com.au

2 Vacancies availables

STA & SIL HOME

SALISBURY, SOUTH AUSTRALIA 5108.



Step inside this beautifully renovated 1915 character property in the heart of Salisbury. Brimming with heart and soul, this home blends classic vintage features with thoughtful modern upgrades. Featuring five spacious bedrooms, warm inviting interiors and plenty of personality, it's the perfect place to feel right at home. A truly unique property that offers both style and comfort for supported living.

PROPERTY FEATURES



1.5 living areas



5 Bedrooms



1 Bathroom



Kitchen



CONTACT US

0458 339 628

Admin@sarihealthcare.com.au

www.sarihealthcare.com.au

3 Vacancies availables

FLOOR PLAN

SALISBURY, SOUTH AUSTRALIA 5108.



PROPERTY FEATURES



1.5 living areas



5 Bedrooms



1 Bathroom



Kitchen



CONTACT US

0458 339 628

Admin@sarihealthcare.com.au

www.sarihealthcare.com.au

3 Vacancies availables

SDA FULLY ACCESSIBLE / ROBUST

MERIDIAN ROAD
SALISBURY NORTH,
SOUTH AUSTRALIA.
5108

HOUSE A



Contemporary, accessible new build on Meridian Road, Salisbury North. This 2-bedroom home features private ensuites, dedicated carer accommodation, spacious open-plan living, a secure garage, and a private garden. With premium fixtures, an 8-star energy rating, solar panels, and low-maintenance design, it's perfectly located with excellent transport links, dining, and shopping nearby.

PROPERTY FEATURES



1 living areas



3 Bedrooms



3 Bathrooms



Kitchen



CONTACT US

0458 339 628

Admin@sarihealthcare.com.au

www.sarihealthcare.com.au

1 Vacancy available

FLOOR PLAN

MERIDIAN ROAD
SALISBURY NORTH,
SOUTH AUSTRALIA.
5108

HOUSE A



PROPERTY FEATURES



1 Vacancy available

CONTACT US

0458 339 628

Admin@sarihealthcare.com.au

www.sarihealthcare.com.au

